
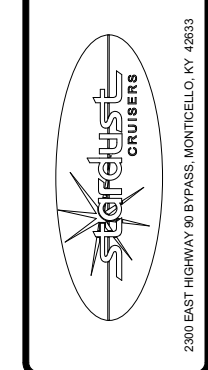
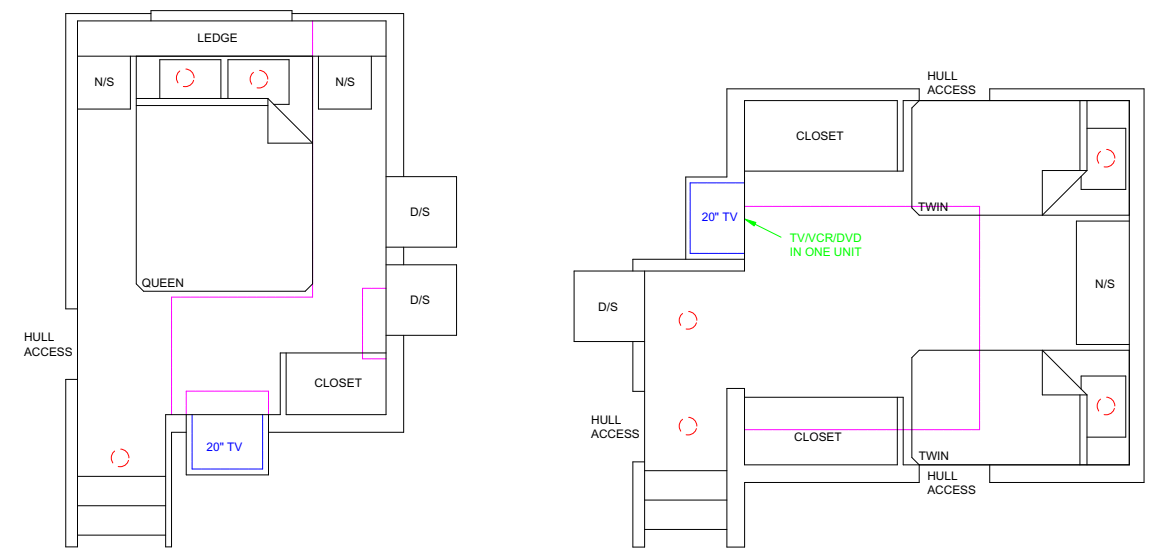


ALL CABINETS AND CLOSETS TO BE CHERRY
 UNDER CABINET ROPE LIGHTING AT WET BAR
 AND GALLEY
 BUILD MOVABLE STEP FOR PORT SIDE MASTER
 STATE BED

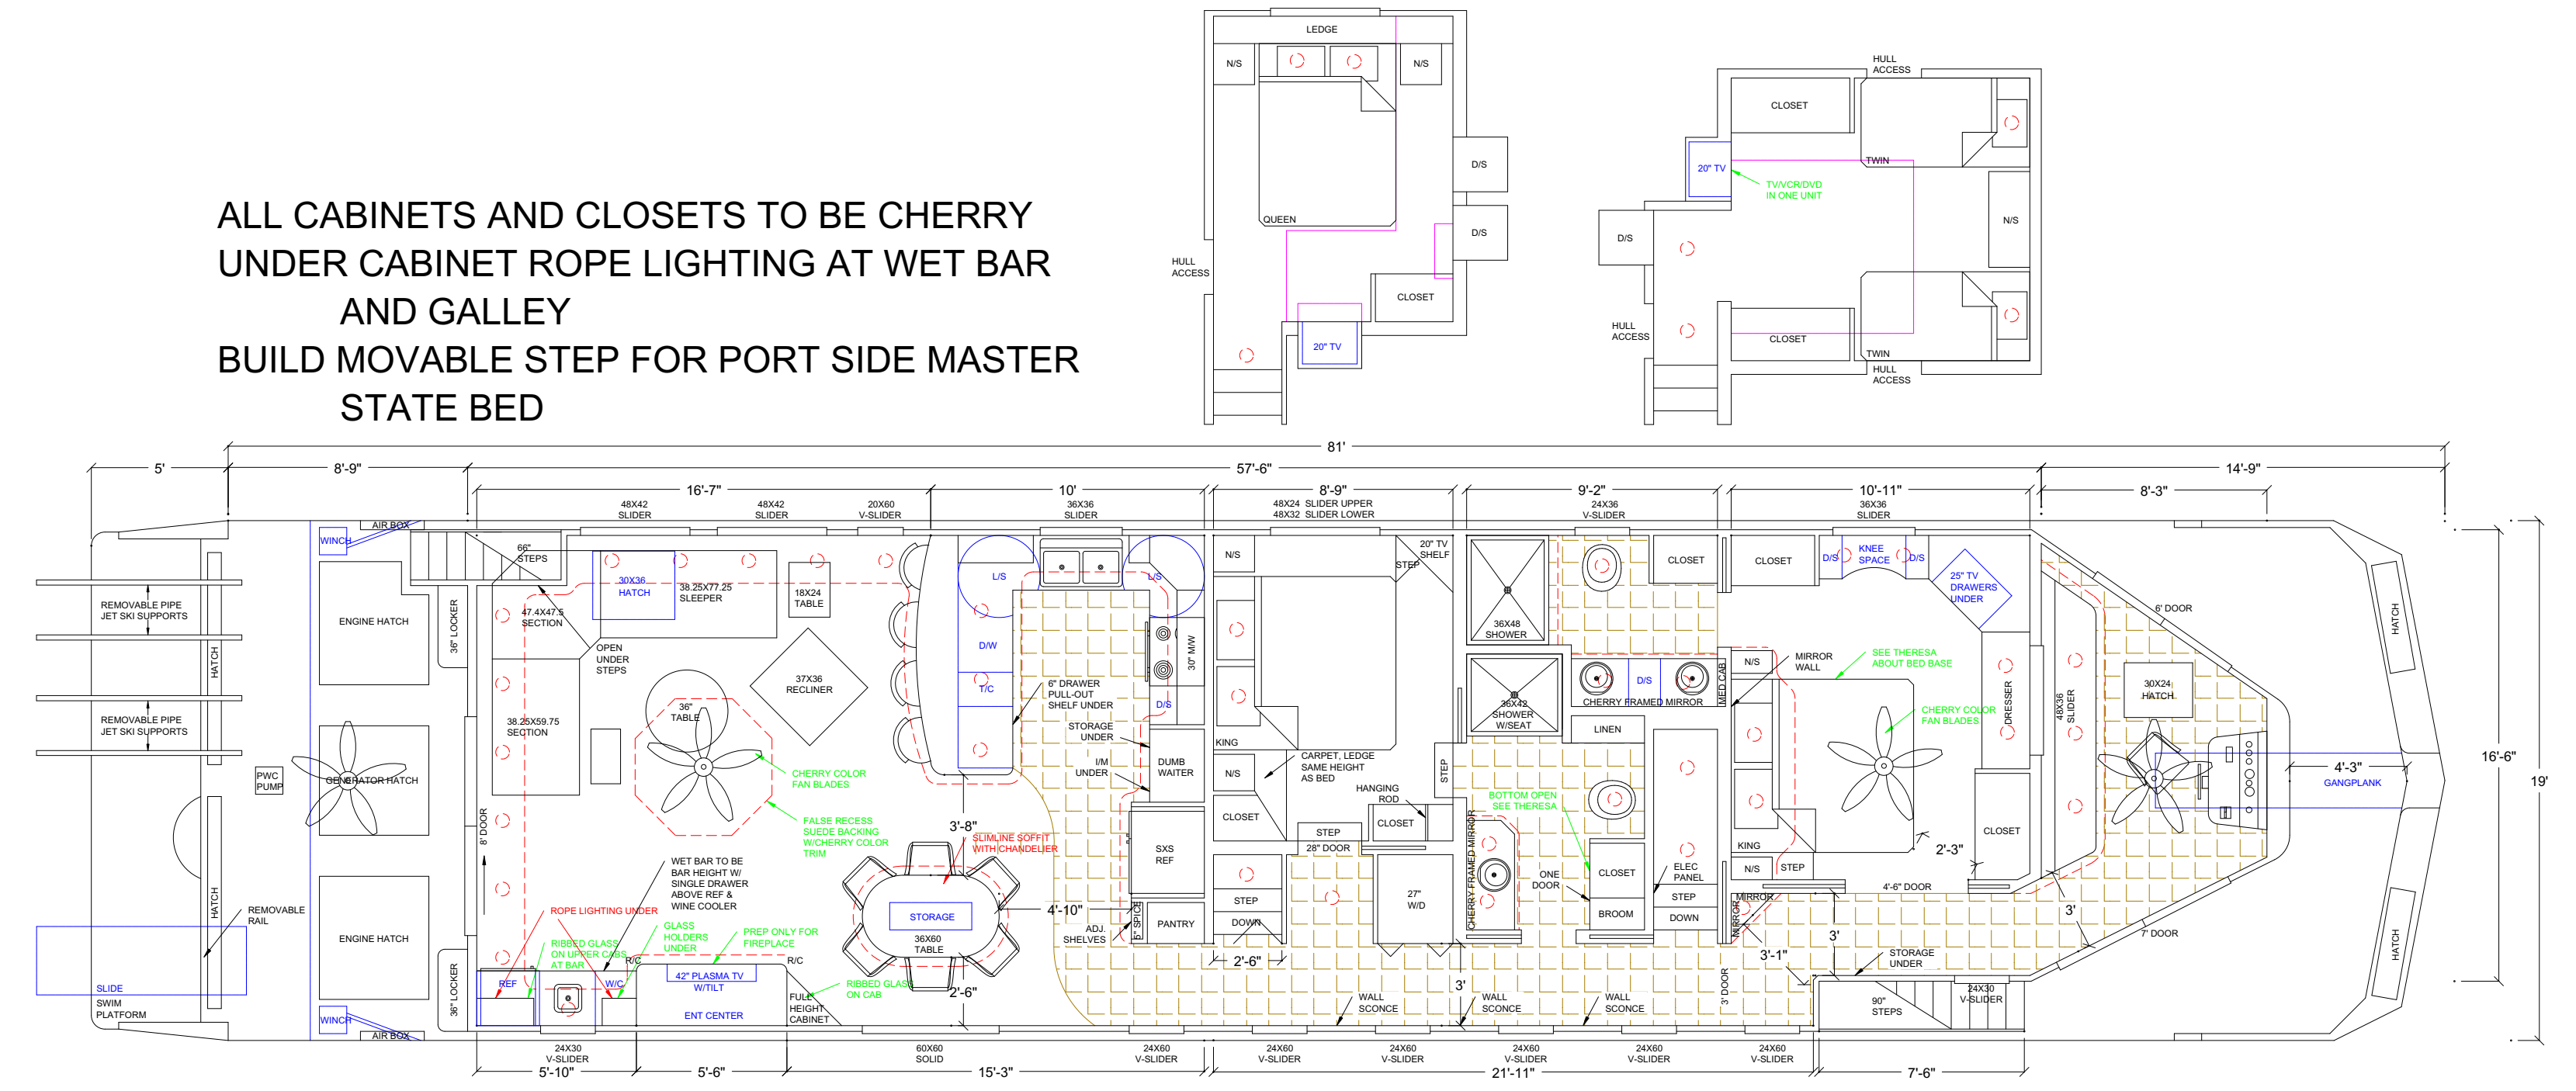

DESIGN PROTECTED BY U.S. VESSEL PROTECTION ACT. THIS DESIGN IS THE PROPERTY OF STARBURST CABINETS AND MAY NOT BE REPRODUCED OR COPIED WITHOUT WRITTEN PERMISSION. ANY VIOLATION OF THIS COPYRIGHT IS SUBJECT TO LEGAL ACTION.

CUSTOMER	
BOAT #	
BOAT NAME	
BOAT SIZE	19X81 WB/SS

ISSUE	BY	APPROV
DESCRIPTION	DATE	DATE
SCH/REV		
SCH/REV		

SCALE: 1/4" = 1'
 FLOORPLAN
 A-1